


NIVEAU BAS Administration Restauration

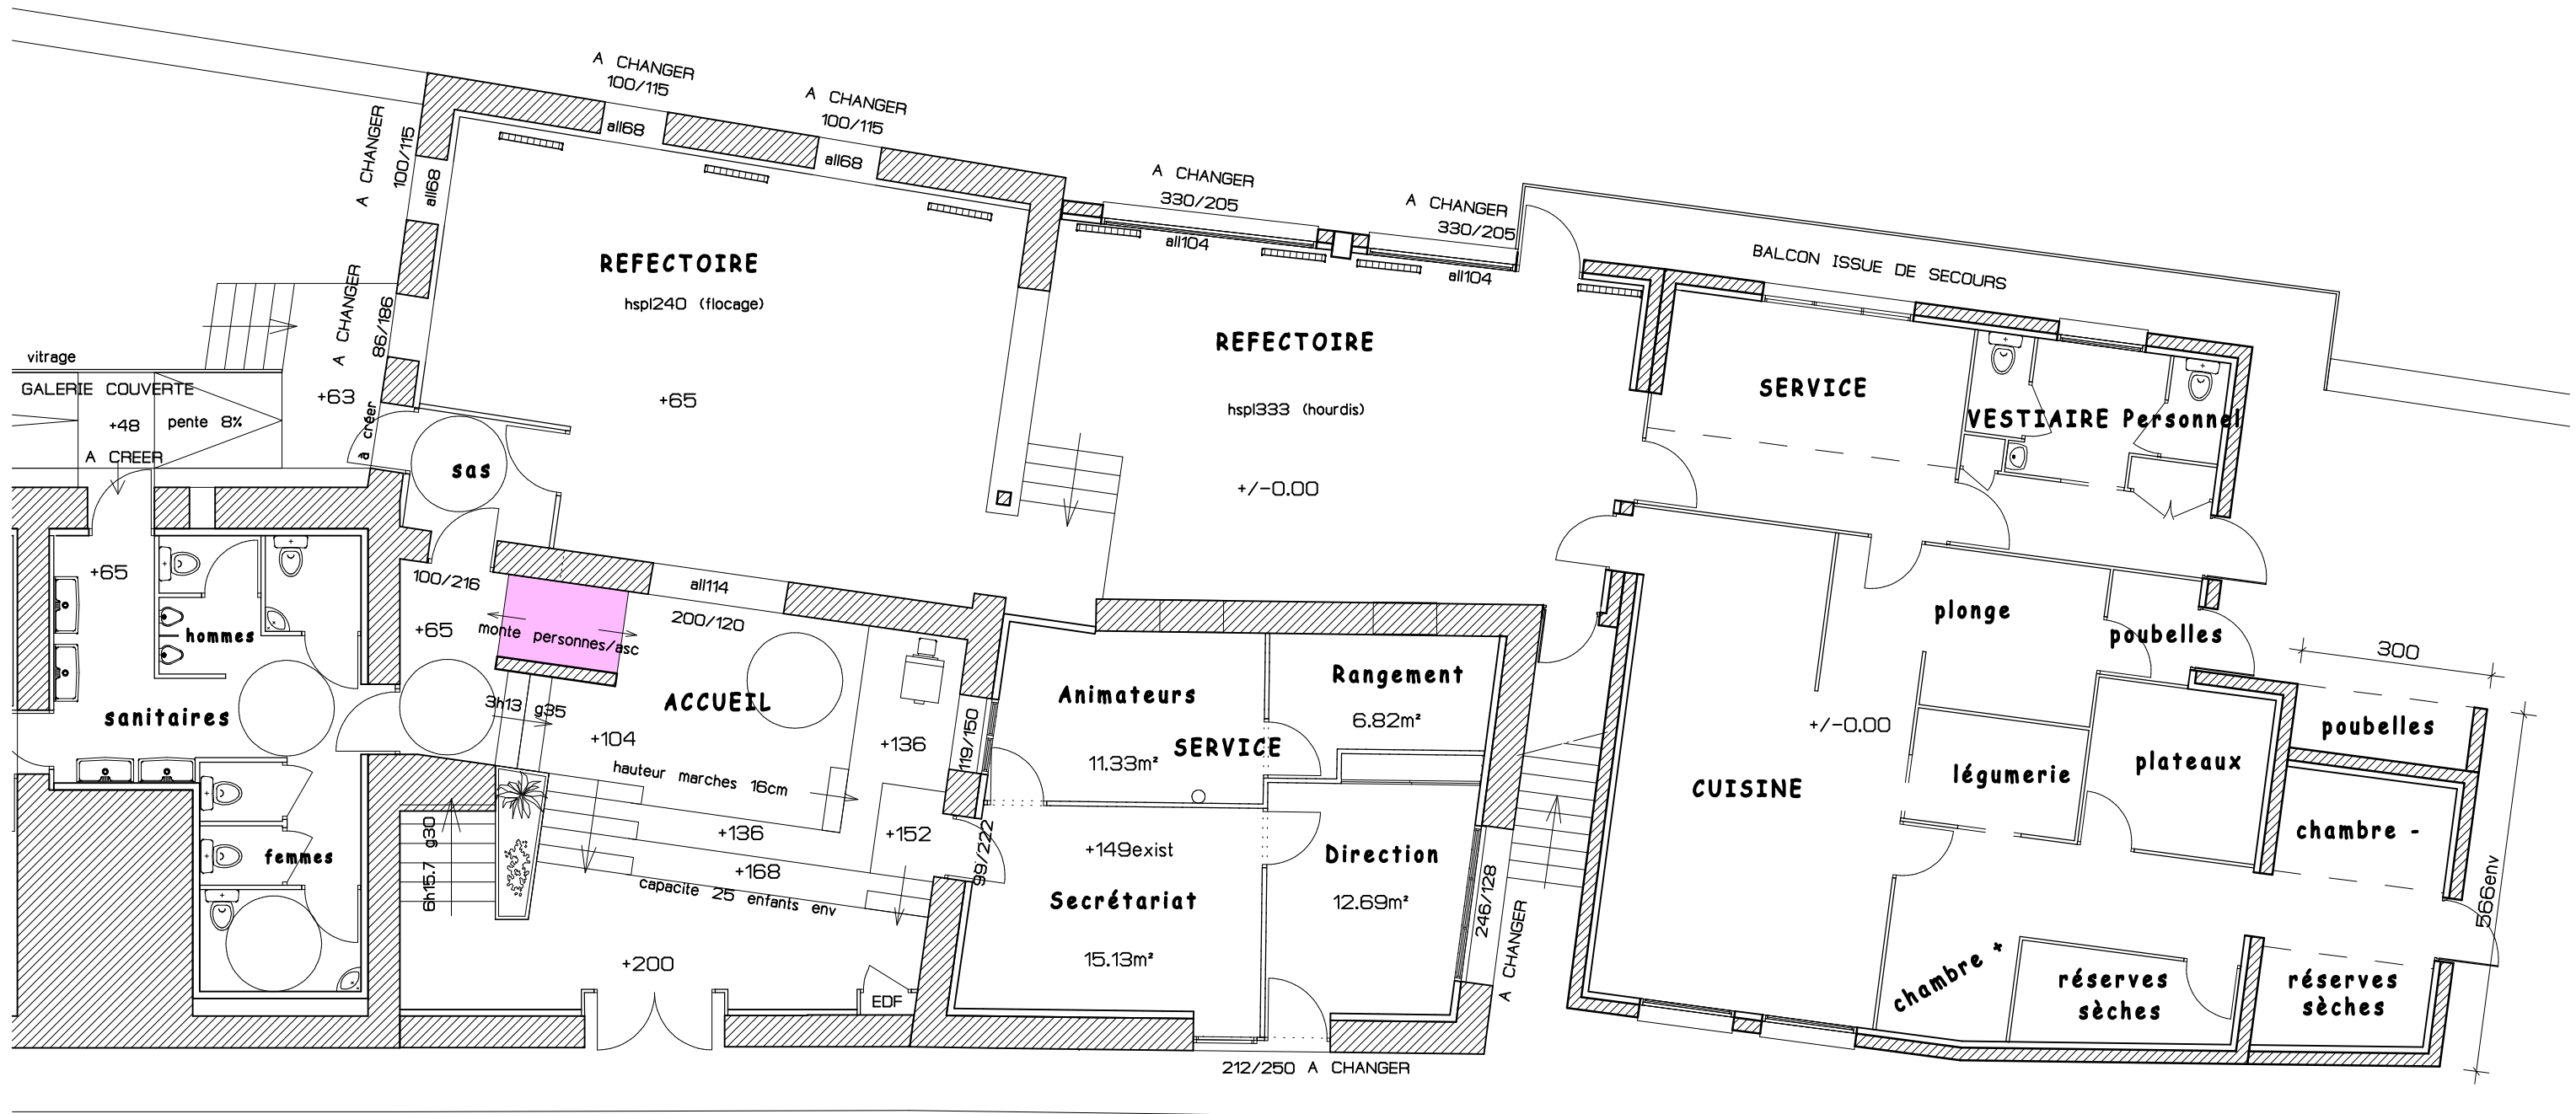

ROUTE

DOSSIER APS

AMENAGEMENTS & ACCESSIBILITE HANDICAPES "EAU QUI BRUIT" 1/100°